


©2016 TSG Consulting. All rights reserved. These drawings are not to be reproduced in whole or in part without the express written consent of TSG Consulting.

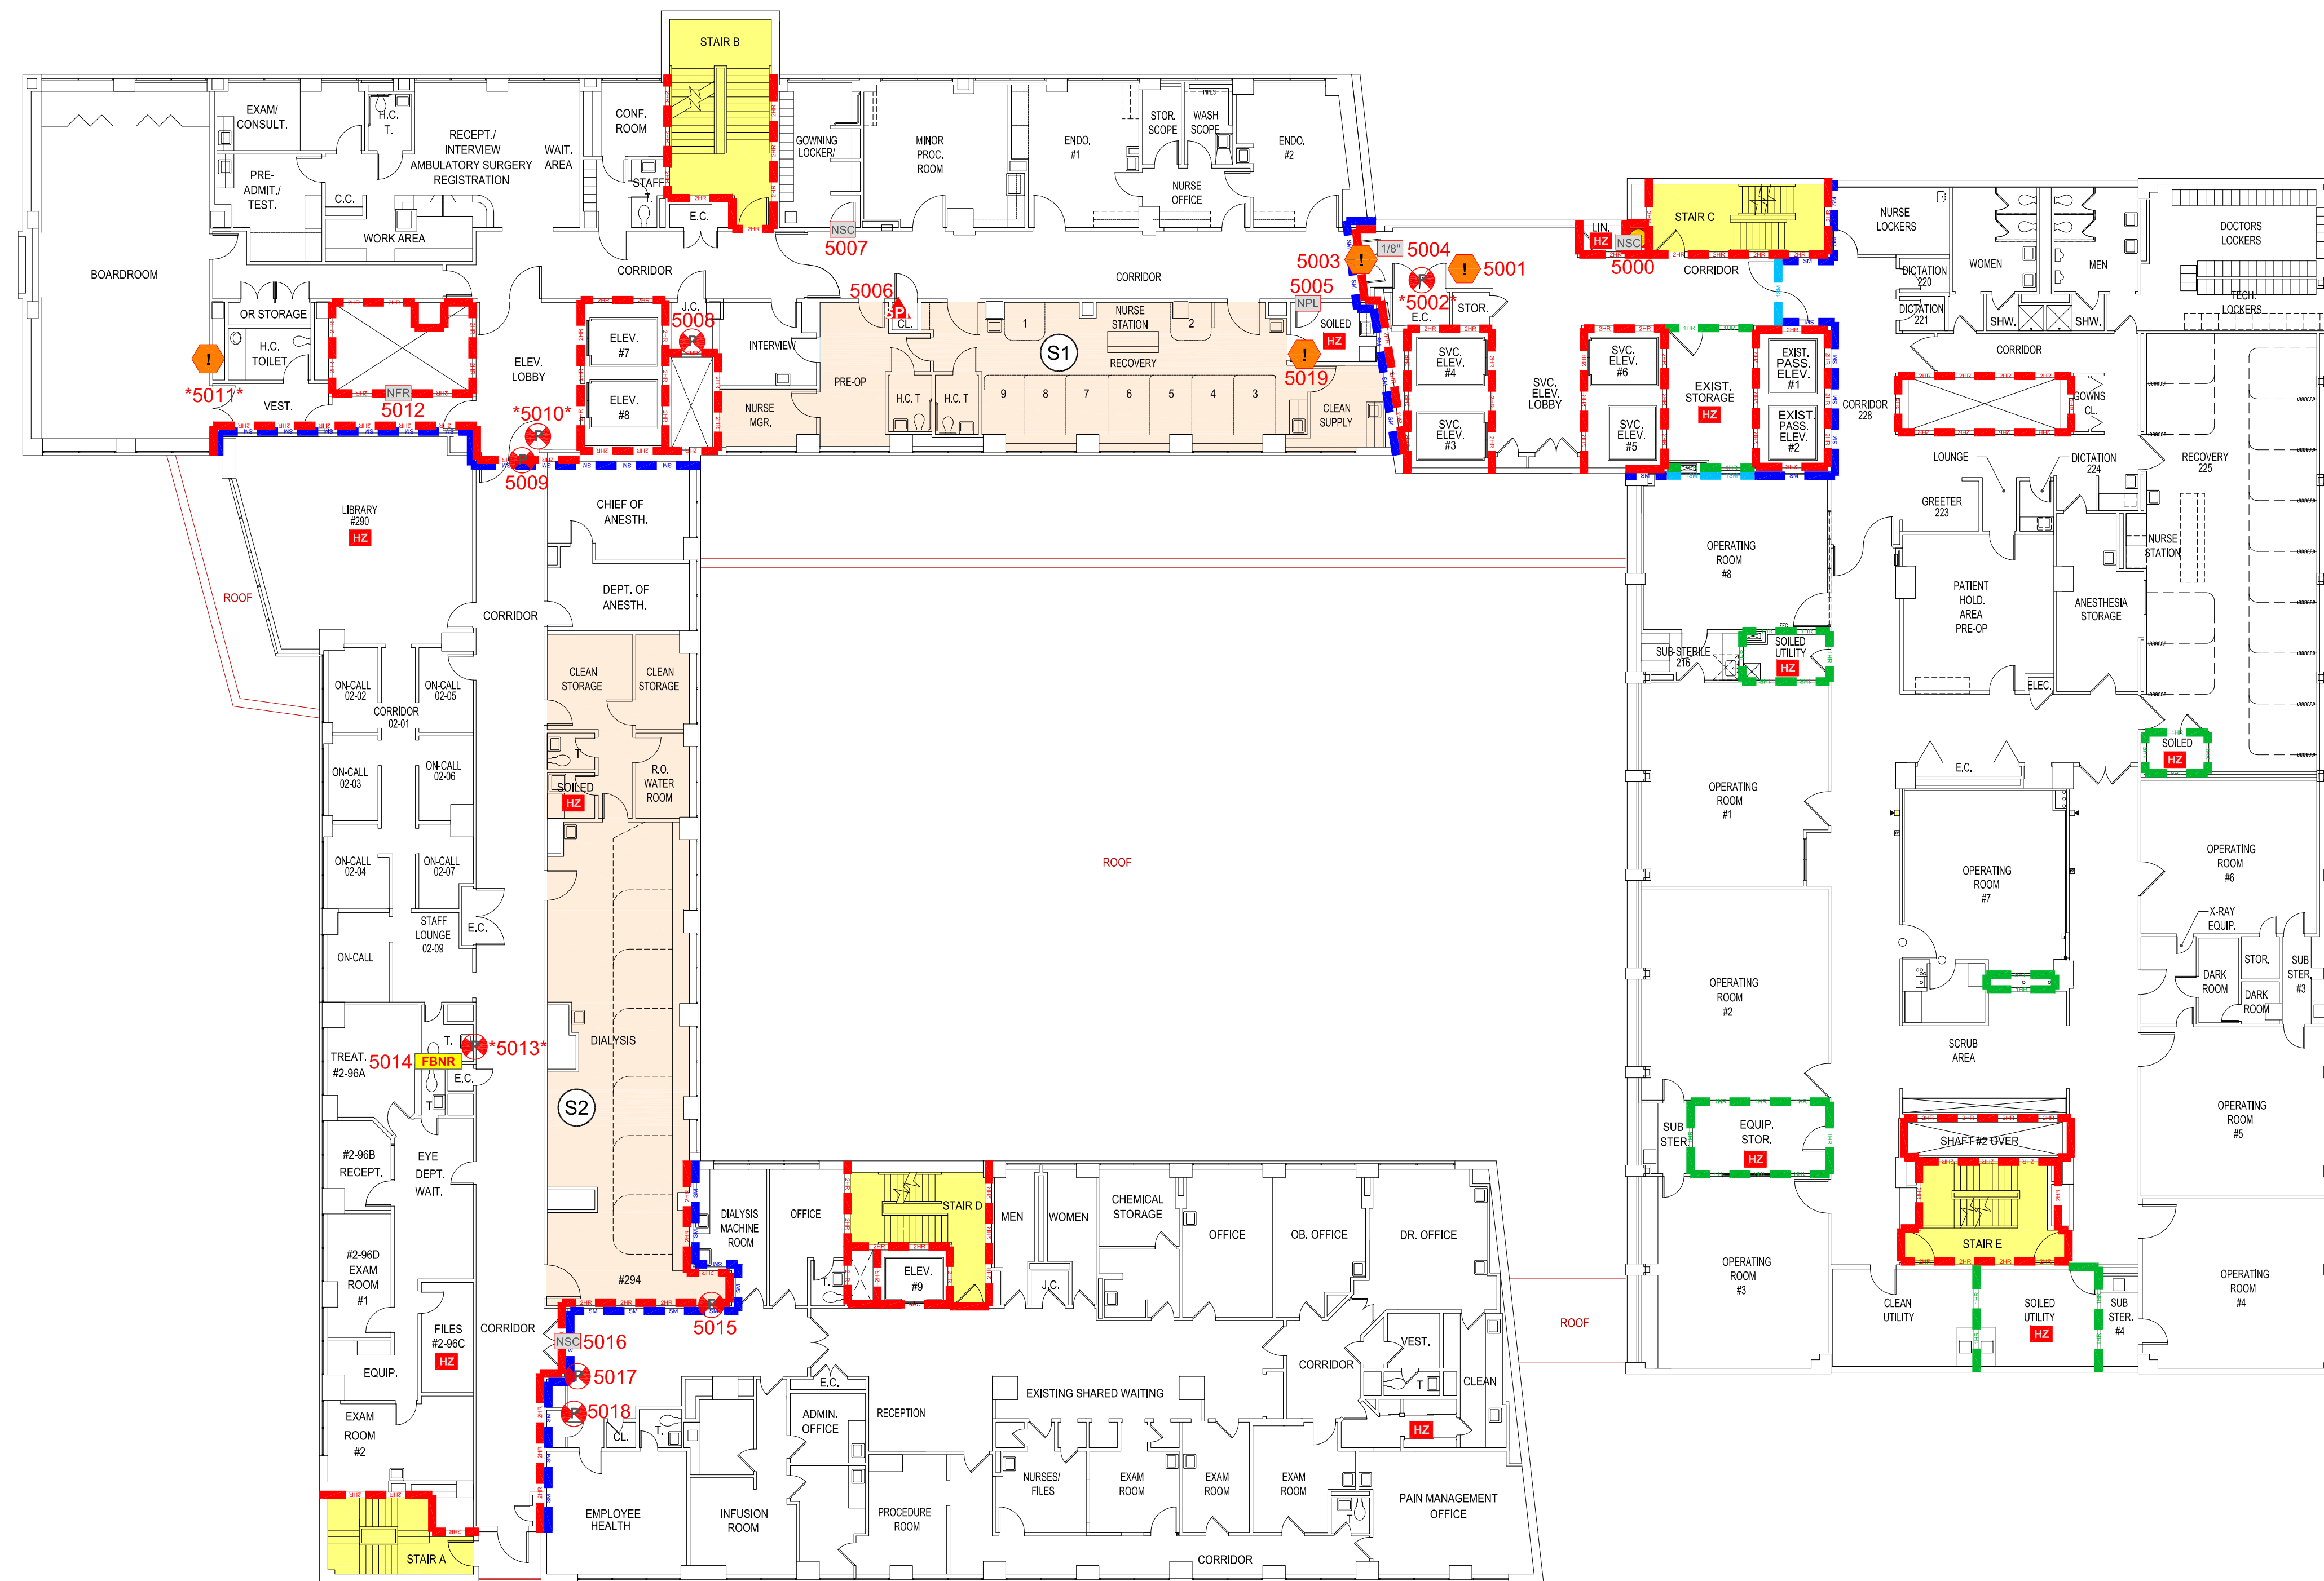

LIFE SAFETY LEGEND

	2 HR FIRE BARRIER		EXTERIOR EXIT
	1 HOUR FIRE BARRIER		LINEN/TRASH CHUTE
	2 HOUR FIRE SMOKE BARRIER		HAZARDOUS AREA
	1 HOUR SMOKE BARRIER		HAZARDOUS AREA (MULTIPLE ROOMS)
	30 MIN SMOKE BARRIER		HAZARDOUS AREA (MULTIPLE ROOMS)
	EXIT STAIRWELL		HAZARDOUS AREA (MULTIPLE ROOMS)
	SUITES		HAZARDOUS AREA (MULTIPLE ROOMS)
	EXIT DISCHARGE PASSAGEWAY		HAZARDOUS AREA (MULTIPLE ROOMS)
	AREA UNDER CONSTRUCTION		HAZARDOUS AREA (MULTIPLE ROOMS)
			SUITE ID

TJC NON-COMPLIANT ISSUES LEGEND

DEFICIENCY IDENTIFIER SYSTEM

####	UNIQUE DEFICIENCY IDENTIFIER AS LISTED IN LSC DEF REPORT (NO PHOTO AVAILABLE)
####	UNIQUE DEFICIENCY IDENTIFIER AS LISTED IN LSC DEF REPORT (PHOTO AVAILABLE)

BARRIERS

	SMOKE BARRIER NOT FIRE RATED
	FIRE BARRIER NOT FIRE RATED
	FIRE BARRIER NOT TO SLAB
	SMOKE BARRIER NOT TO SLAB
	PENETRATION(S) OR OPENING(S) RELATED DEFICIENCY
	SMOKE COMPARTMENT CONTAINS > 30 SLEEPING PATIENTS
	TOTAL SQ. FT. OF AREA EXCEEDS SIZE REQUIREMENTS
	SMOKE AND FIRE DAMPER RELATED DEFICIENCY
	OTHER BARRIER RELATED DEFICIENCY (SEE DEFICIENCY TEXT)

BUILDING

	OTHER BUILDING RELATED DEFICIENCY (SEE DEFICIENCY TEXT)
--	---

BUILDING SERVICES

	OTHER BUILDING SERVICES RELATED DEFICIENCY (SEE DEFICIENCY TEXT)
--	--

DOOR

	VERTICAL GAP > 1/8"
	DOOR PROTECTIVE PLATE > 48 INCHES
	DOOR HAS ILLEGAL LOUVER OR GRILL
	DOOR NOT FIRE RATED
	DOOR NOT POSITIVE LATCHING
	DOOR NOT SELF CLOSING
	DOOR UNDERCUT > 1 INCH
	DOOR UNDERCUT > 3/4 INCH
	VISION PANEL EXCEEDS REQUIRED SIZE
	OTHER DOOR RELATED DEFICIENCY (SEE DEFICIENCY TEXT)

EXIT AND EGRESS

	EGRESS LIGHTING RELATED DEFICIENCY
	EXIT SIGN RELATED DEFICIENCY
	OBSTRUCTION RELATED DEFICIENCY
	TRAVEL PATH TO EXIT RELATED DEFICIENCY
	OTHER EXIT AND EGRESS RELATED DEFICIENCY (SEE DEFICIENCY TEXT)

FIRE DETECTION AND SUPPRESSION

	SMOKE DETECTOR RELATED DEFICIENCY
	FIRE ALARM RELATED DEFICIENCY
	FIRE EXTINGUISHER RELATED DEFICIENCY
	HOOD RELATED DEFICIENCY
	SPRINKLER SYSTEM RELATED DEFICIENCY
	SPRINKLER SYSTEM RELATED DEFICIENCY
	OTHER FIRE DETECTION AND SUPPRESSION RELATED DEFICIENCY (SEE DEFICIENCY TEXT)

OTHER

	MEDICAL GAS VALVE RELATED DEFICIENCY
	OTHER IDENTIFIED HAZARD RELATED DEFICIENCY
	UNUSUAL OBSERVATION (SEE DEFICIENCY TEXT)

OPERATING FEATURES

	TRASH CONTAINERS > 32 GALLONS IN NON-PROTECTED AREA
--	---

DEFICIENCIES	FACILITY: NETWORK NAME	FACILITY NAME
PROJECT NO: ####	DATE: MM-DD-YYYY	FLOOR: 2ND FLOOR
LOGO	Address Line 1	Address Line 2
	TSG CONSULTING 740 Broadway New York, NY 10003 (1) 212.420.8724 (1) 212.420.4792	



NOT TO SCALE